




FIRST FLOOR

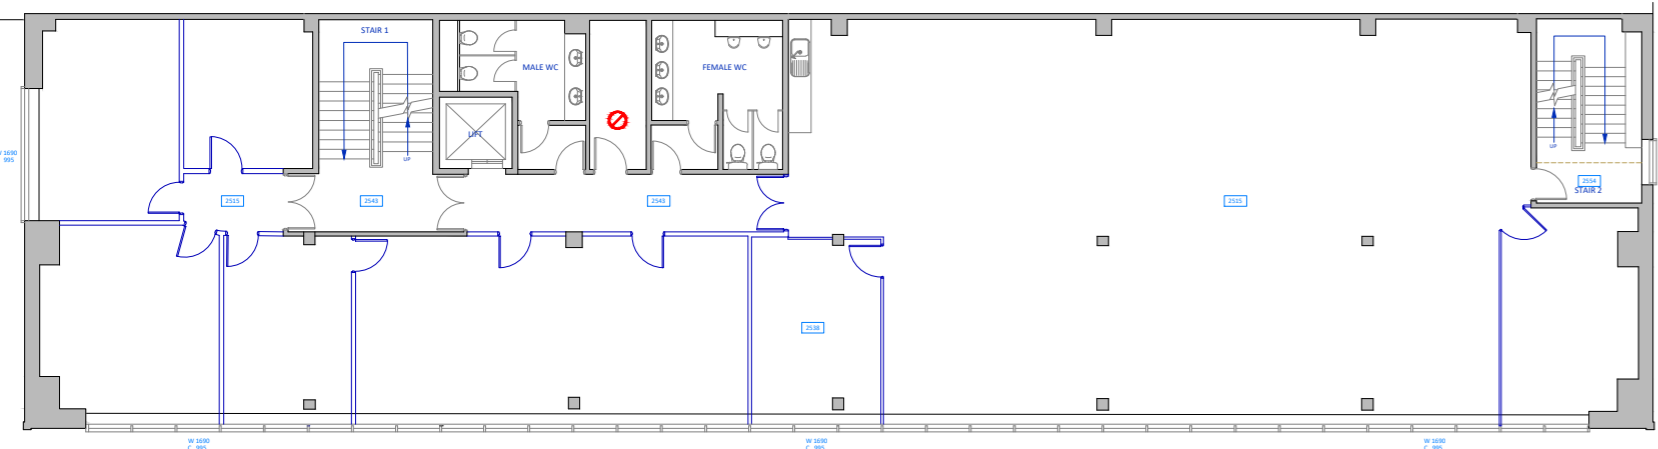

SECOND FLOOR

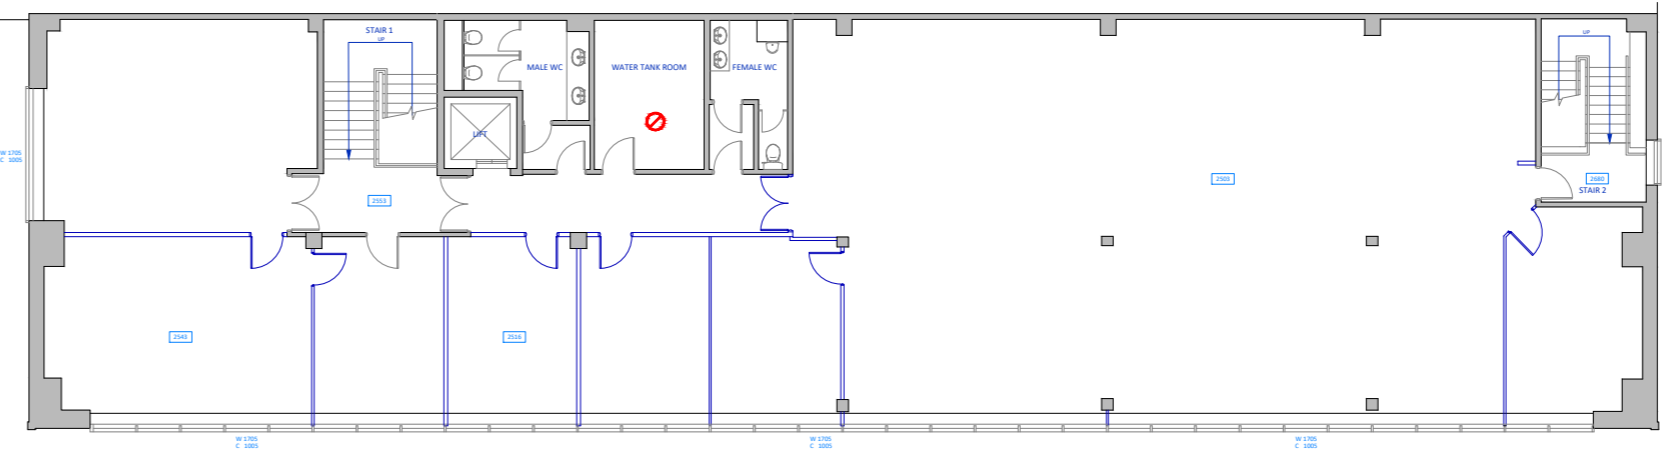

GROUND FLOOR

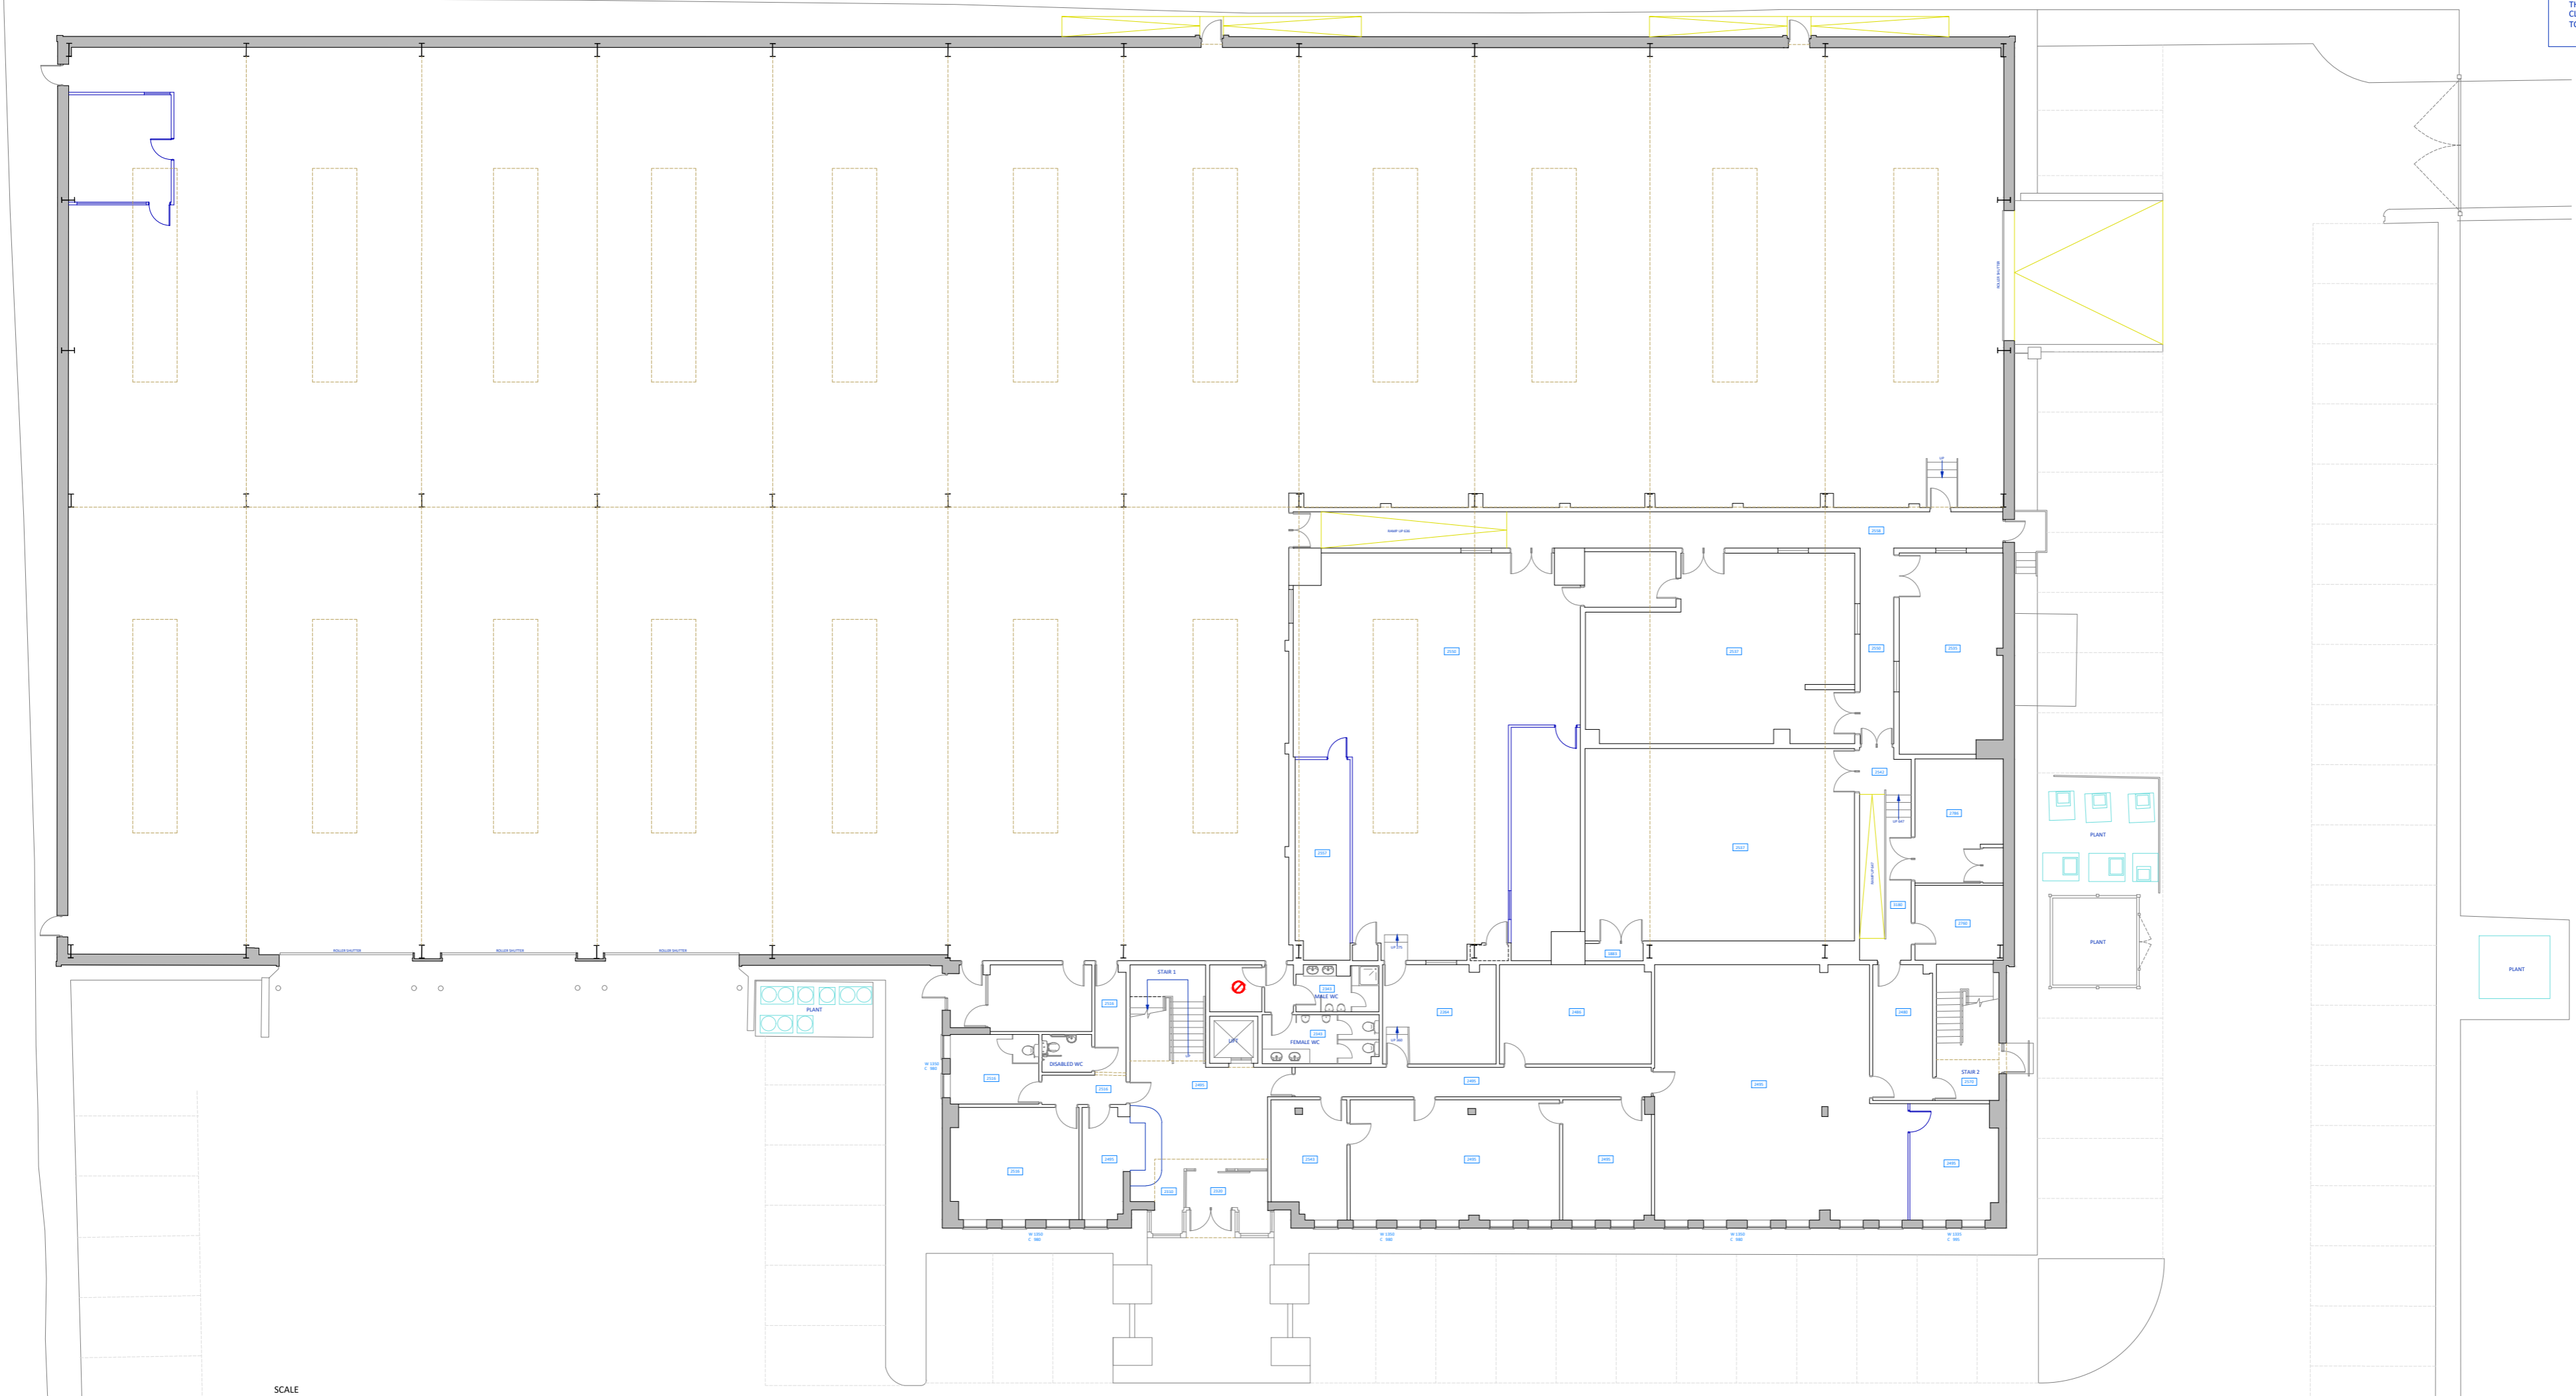

NOTES

- +0.000m SPOT LEVEL
- 0000 CEILING HEIGHT
- W 0000 WINDOW & CILL HEIGHT
- C 0000
- NO ACCESS AT TIME OF SURVEY
- SOLID WALLS
- INTERNAL PARTITIONS
- CEILING PROFILES (INDICATIVE ONLY UNLESS OTHERWISE STATED)
- RAMP (DIRECTION ALWAYS UP UNLESS OTHERWISE STATED)
- STAIR DIRECTION (DIRECTION ALWAYS UP UNLESS OTHERWISE STATED)

THIS SURVEY HAS BEEN CARRIED OUT IN ACCORDANCE WITH THE CURRENT RISE CODE OF MEASURING PRACTICE. IT HAS BEEN PRODUCED TO AN ACCURACY SCALE OF 1:100 AND WILL BE WITHIN THOSE TOLERANCES.

THE SURVEY HAS BEEN CARRIED OUT SURFACE ONLY AND WHERE ACCESS WAS UNRESTRICTED, INACCESSIBLE AREAS HAVE BEEN INDICATED ON THE DRAWINGS. PLAN-LONDON LIMITED ACCEPT NO RESPONSIBILITY FOR BUILDING ELEMENTS THAT ARE LATER EXPOSED WITHIN THESE AREAS.

WHERE NOTED ALL LEVELS ARE TAKEN FROM A LOCAL DATUM OF 53.000 AT GROUND FLOOR.

ALL DIMENSIONS TO BE CHECKED ON SITE PRIOR TO CONSTRUCTION.

THIS SURVEY HAS BEEN PRODUCED FOR THE INSTRUCTING CLIENT AND PLAN-LONDON LIMITED ACCEPT NO LIABILITY TO ANY SUBSEQUENT OWNER/AGENT/3RD PARTY.

PLEASE NOTE - ALL PLANS TO BE PRINTED AS DOCUMENT NOT ENLARGED OR SHRUNK TO FIT PAGE

PLAN LONDON LTD © COPYRIGHT PROTECTED 2019



client	address 1 GRIFFIN LANE AYLESBURY HP19 8BP	location GROUND, FIRST AND SECOND FLOOR FLOOR PLANS AS EXISTING	date 05.03.2019	scale 1:200	sheet A3
			dwg no. PL12083-02	revision TS	drawn EJ

